


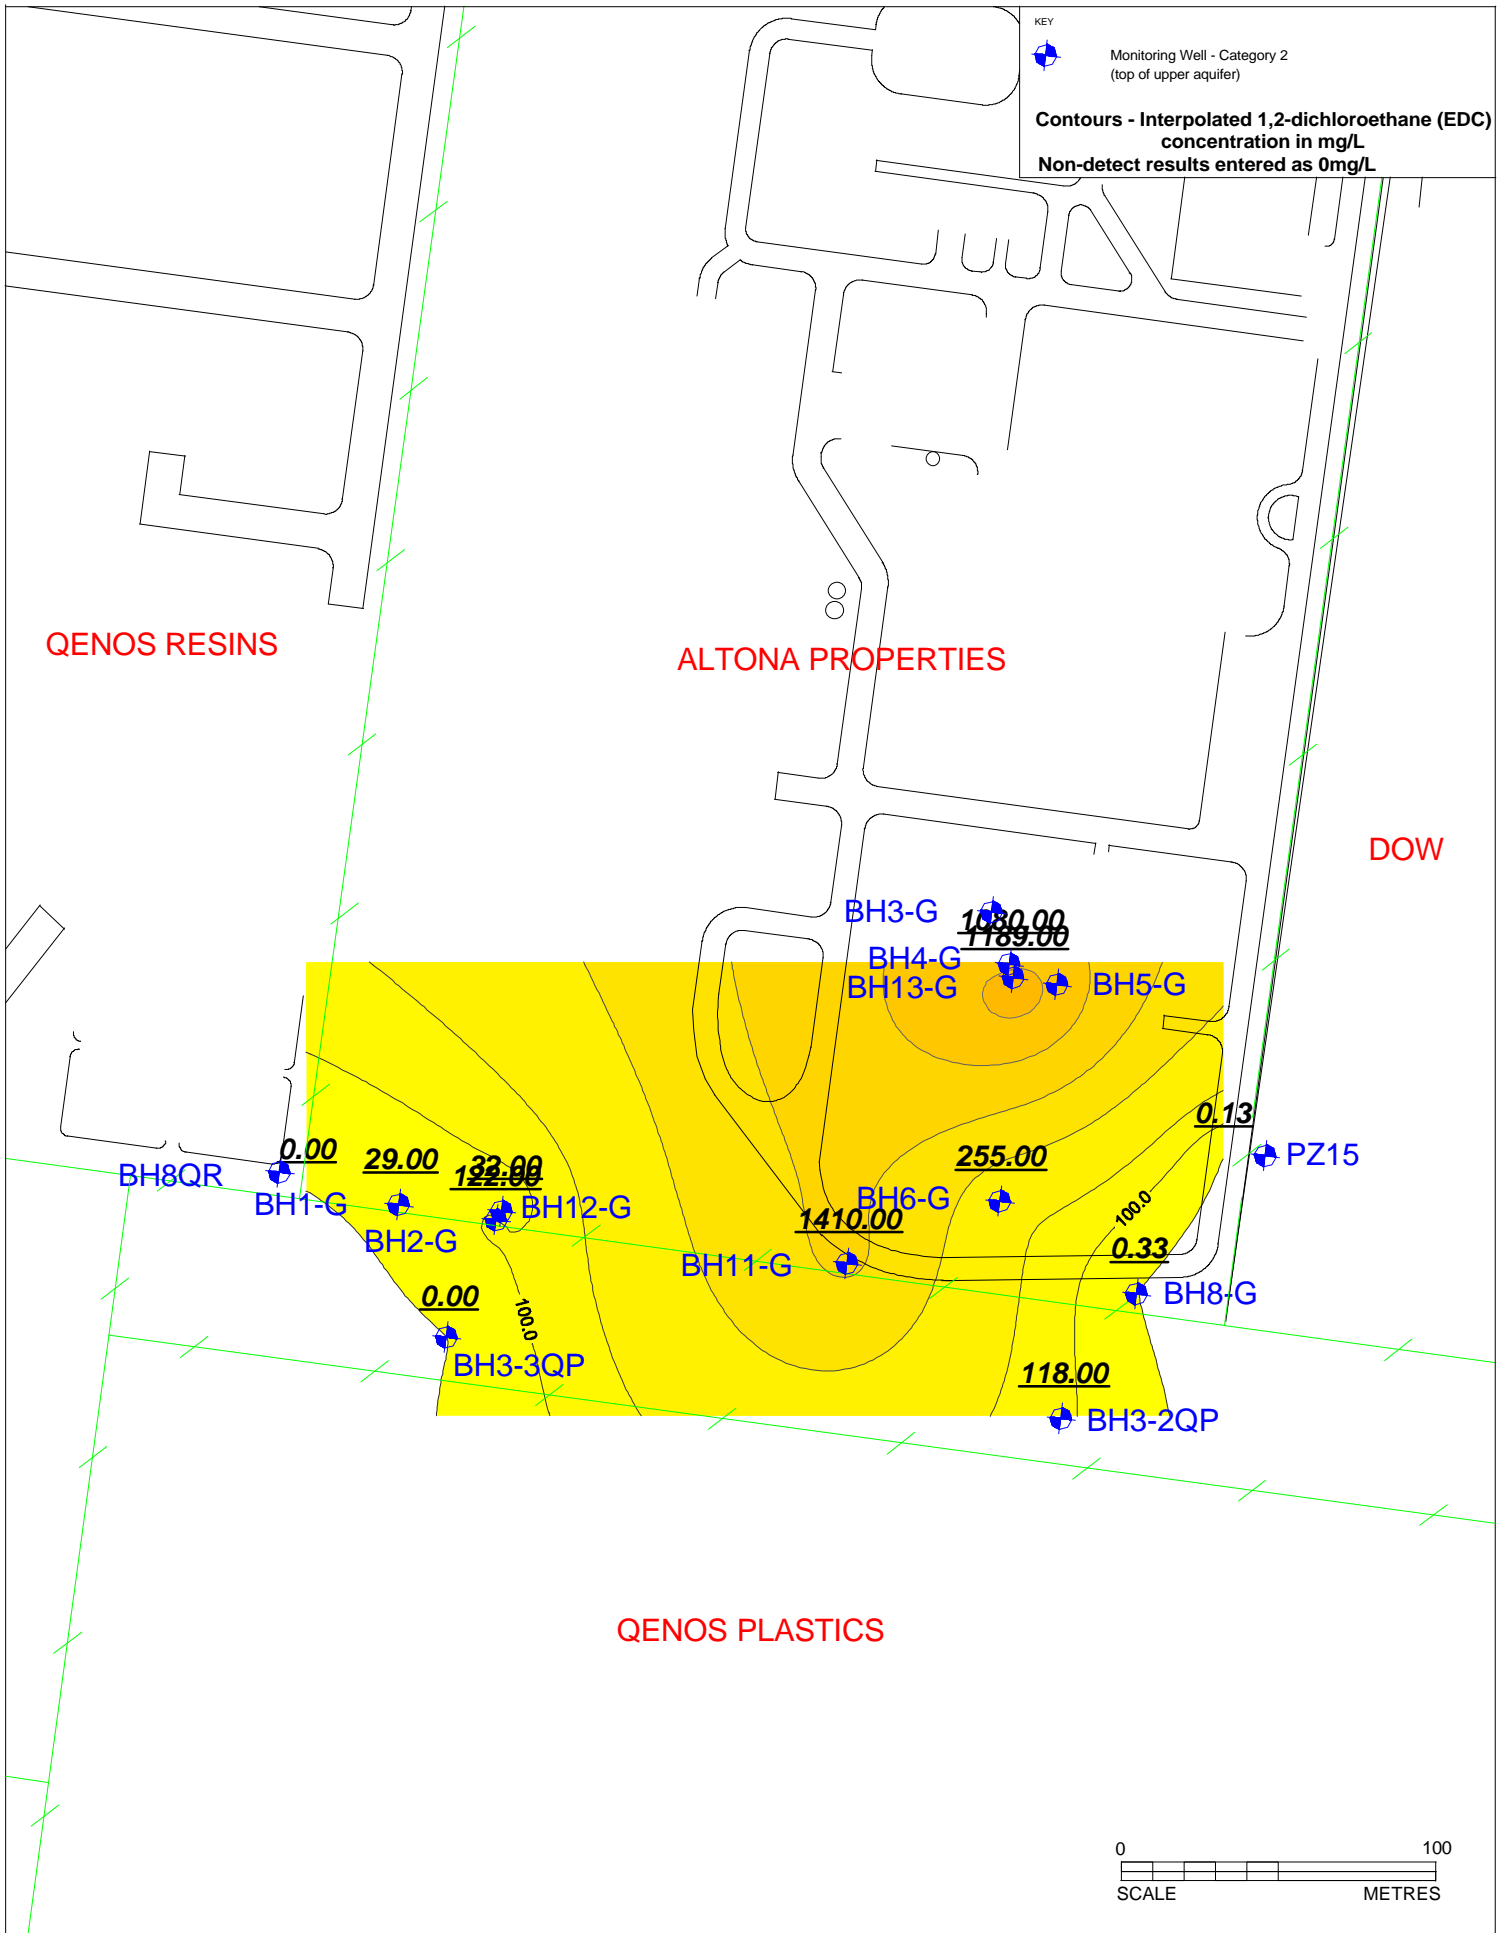
KEY
 Monitoring Well - Category 2 (top of upper aquifer)
Contours - Interpolated 1,2-dichloroethane (EDC) concentration in mg/L
 Non-detect results entered as 0mg/L



QENOS RESINS

ALTONA PROPERTIES

DOW

QENOS PLASTICS



	DESIGNED	DATE	APPROVED	DATE	Altona Properties Kororoit Creek Road, Altona Interpolated Groundwater EDC Concentration Category 2 Wells, Top of Upper Aquifer Quarterly Groundwater Monitoring September 2003		Job Number	Drawing Number	Revision				
	DESIGN CHECK		JT	11/03						LEVEL 7 407 BULKDA ROAD MELBOURNE, 3004 TEL: (03) 8861 1111 FAX: (03) 8861 1144 EMAIL: melbourne@pb.com.au			
	DRAWN	KD	11/03	NOTE: adapted from FLUOR DANIEL GTI Plan							2130412A	Figure 4	A
	DRAWING CHECK	MR	11/03	SCALE As Indicated									